

0 10 20 30 40 50 60 70 80  
mm








**AMV Playground Solutions**  
Abbey Lane Enterprise Park,  
Burscough, Lancashire, L40 7SR  
T: 01704 898 919 | E: sales@amvplaygrounds.co.uk  
W: www.amvplaygrounds.co.uk

## Madera Combination Equipment

Size: A3 Units: (cm) Scale: 1:75

Drawing number  
**1407D-INS**

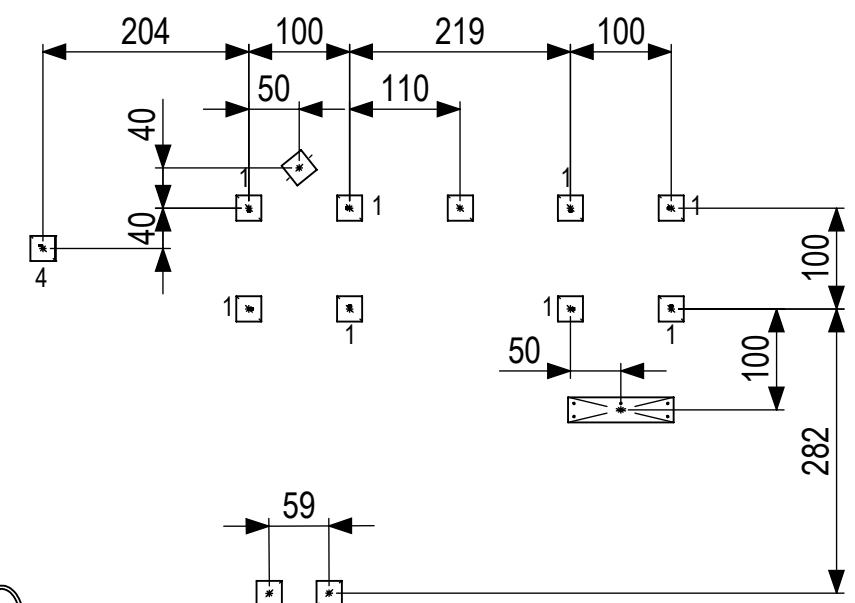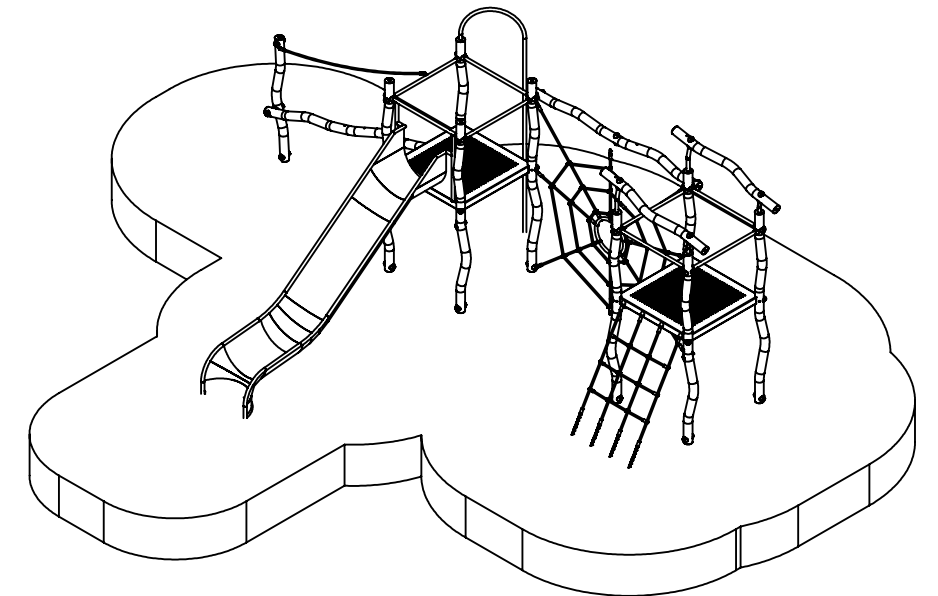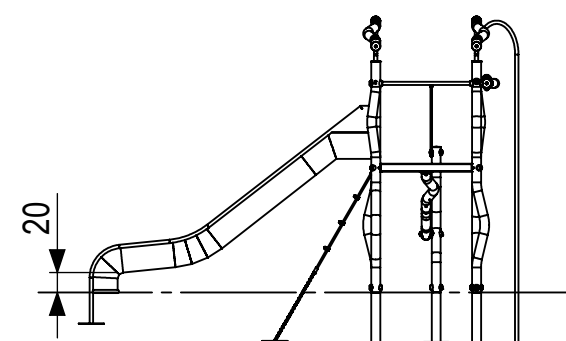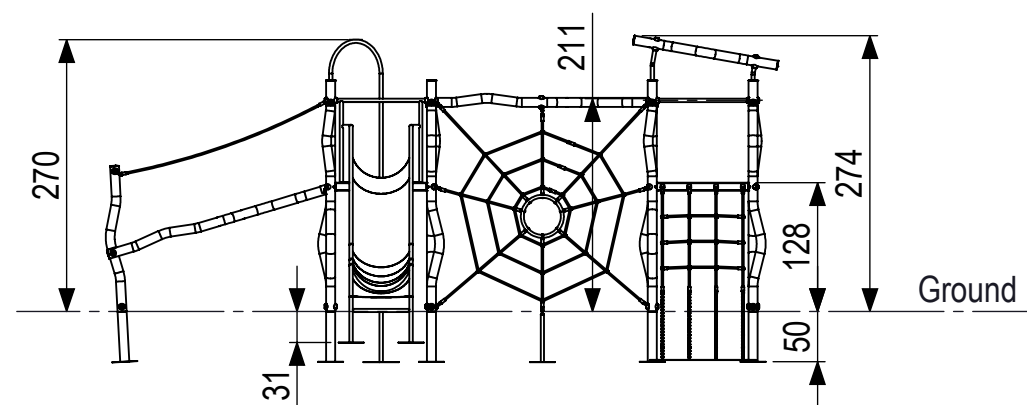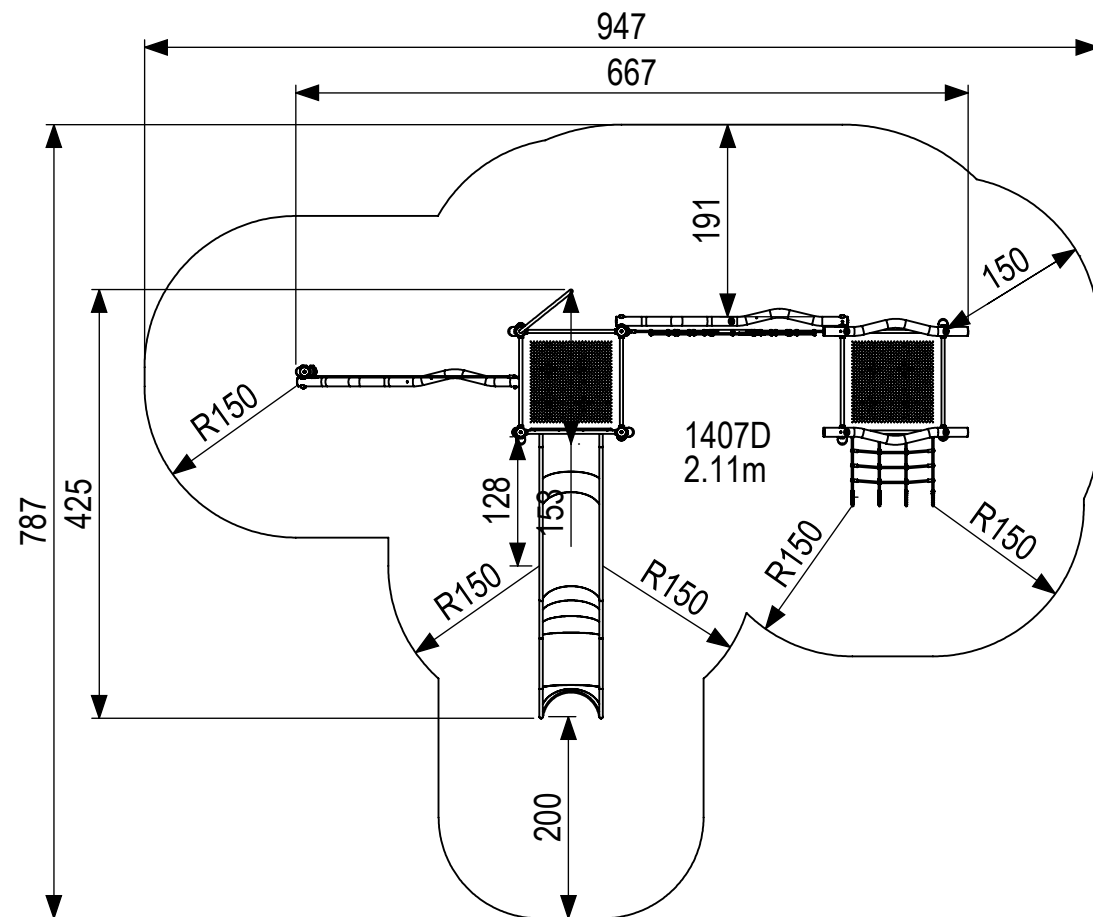

Foundation plan